


AREE INTERESSATE

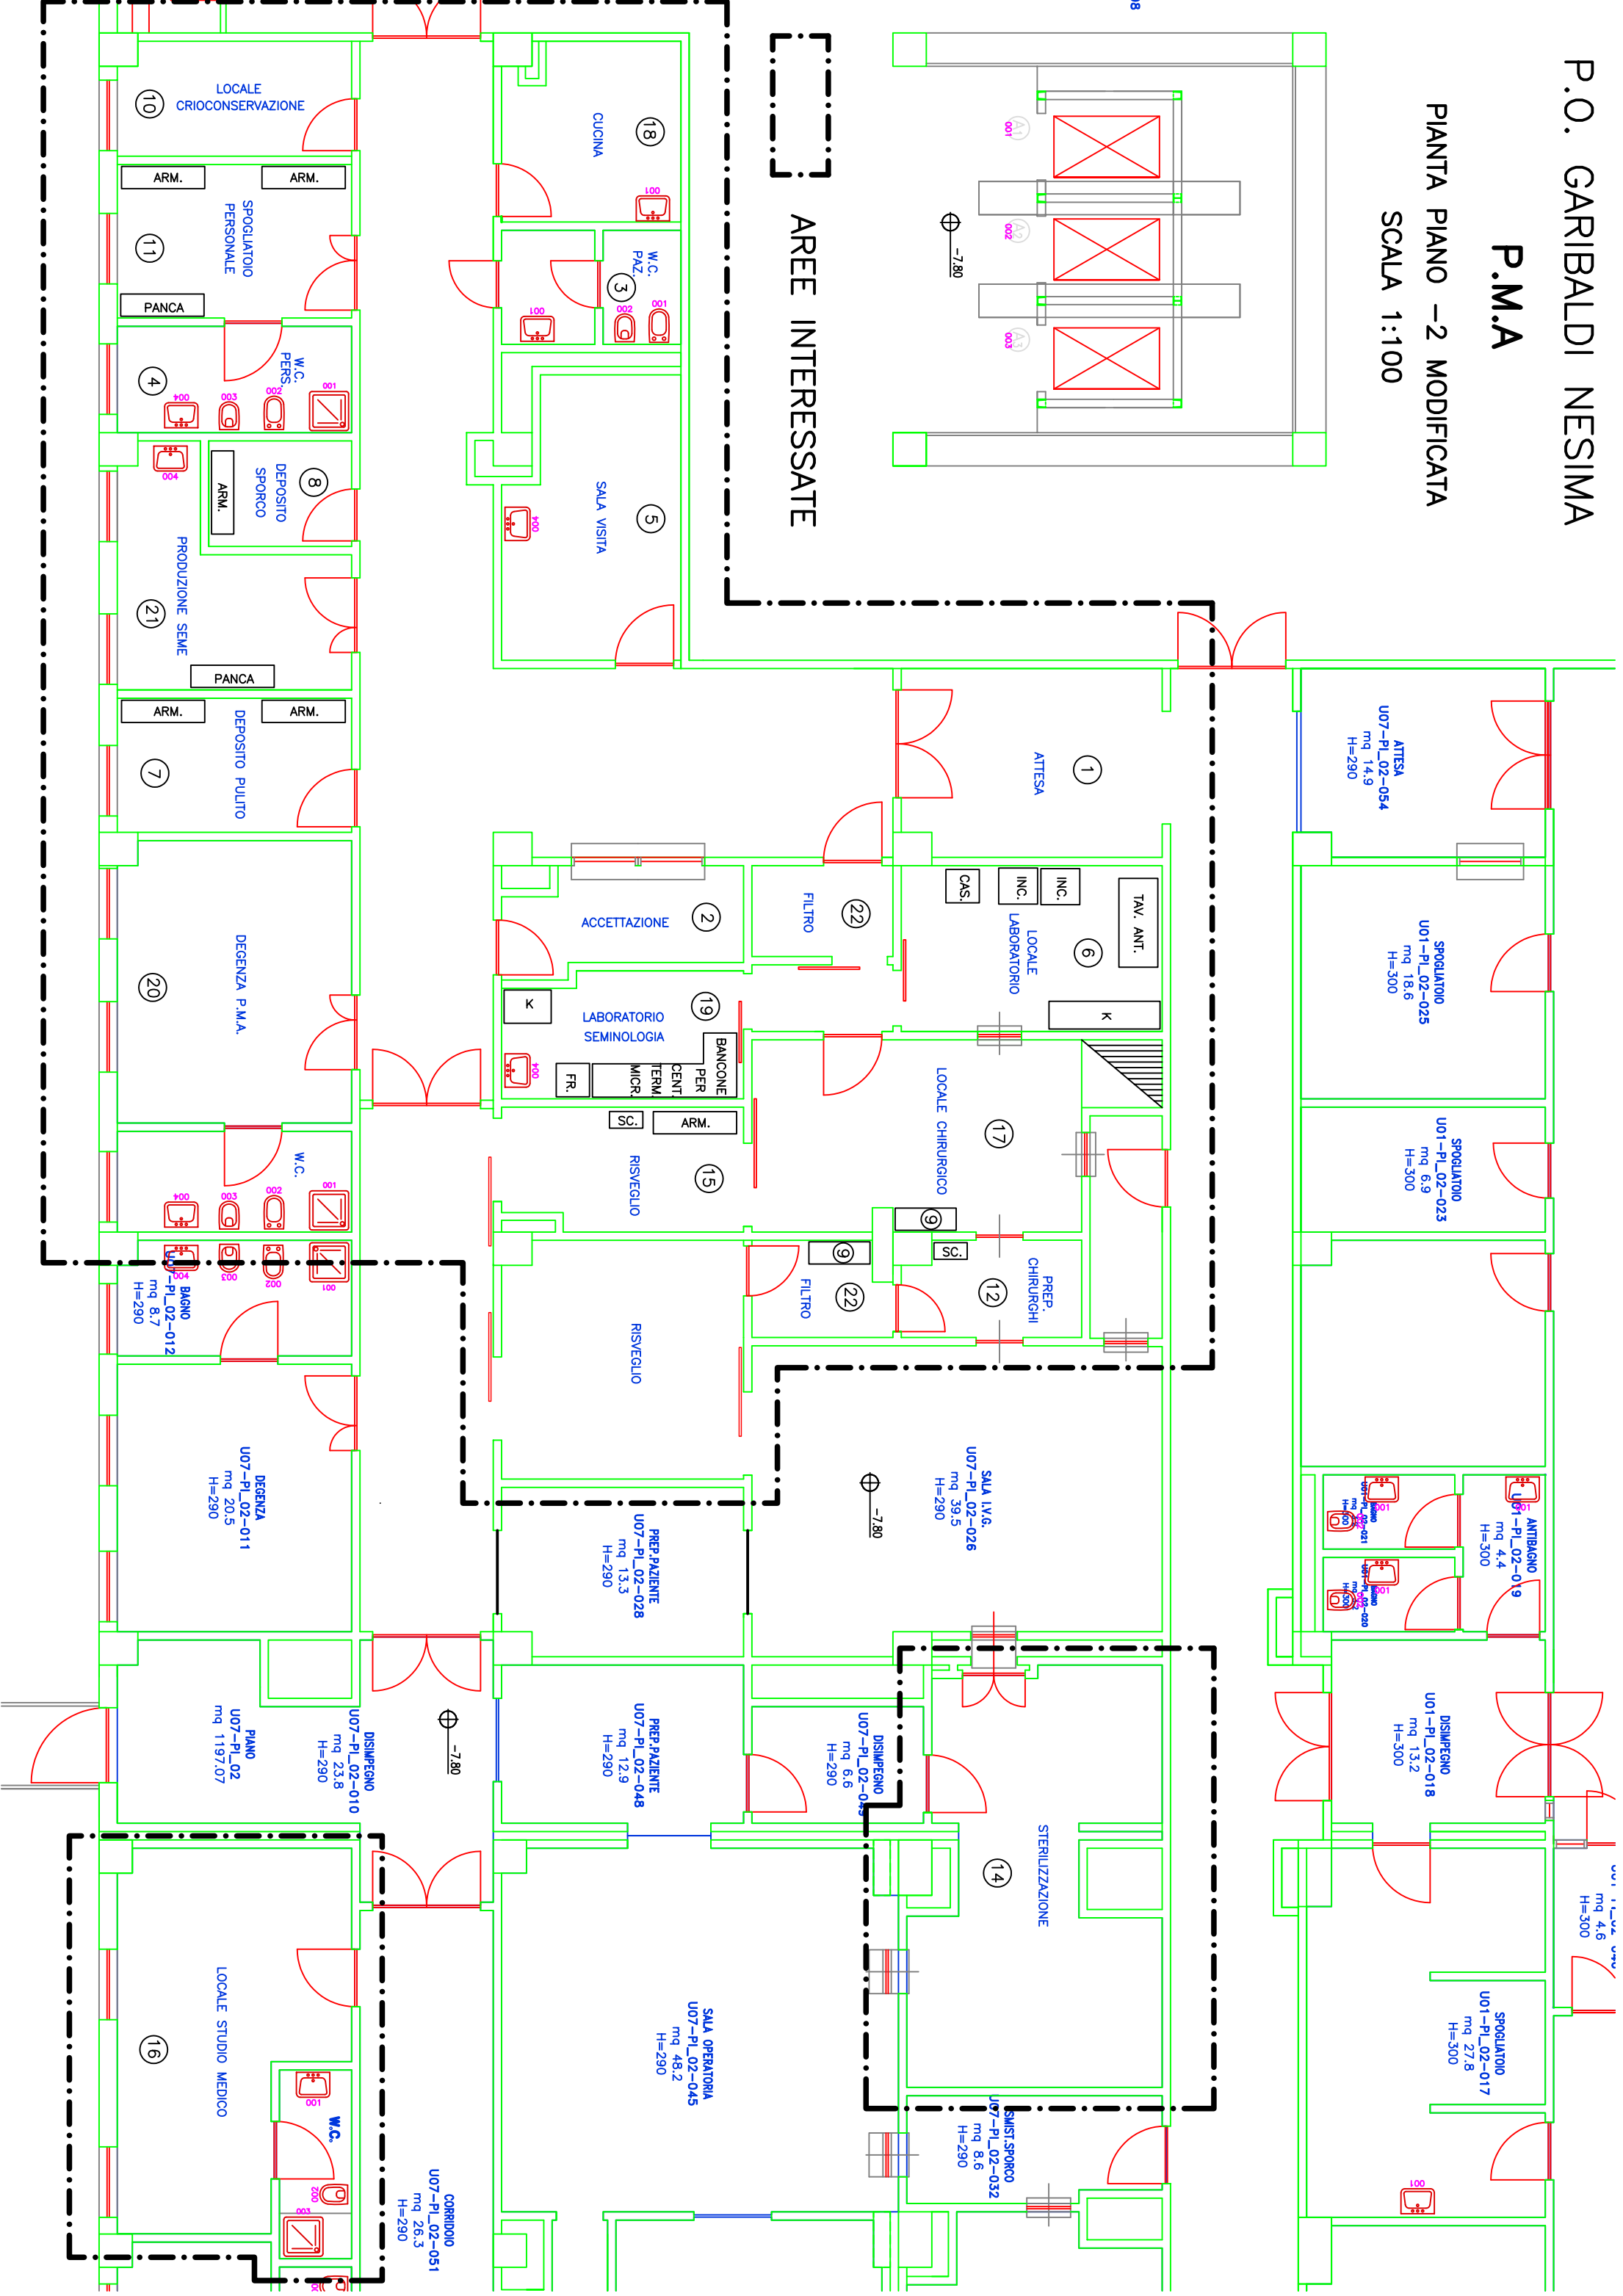

U07-PL_02-054
mq 4,6
H=300

U01-PL_02-017
mq 27,8
H=300

U01-PL_02-018
mq 13,2
H=300

U01-PL_02-019
mq 4,4
H=300

U01-PL_02-025
mq 18,6
H=300

U01-PL_02-023
mq 6,9
H=300

U07-PL_02-054
mq 14,9
H=290

U07-PL_02-032
mq 8,6
H=290

U07-PL_02-048
mq 12,9
H=290

U07-PL_02-045
mq 48,2
H=290

U07-PL_02-026
mq 39,5
H=290

U07-PL_02-028
mq 13,3
H=290

U07-PL_02-011
mq 20,5
H=290

U07-PL_02-012
mq 8,7
H=290

U07-PL_02-010
mq 23,8
H=290

U07-PL_02-017
mq 1197,07
H=290

U07-PL_02-051
mq 26,3
H=290

This document was created with Win2PDF available at <http://www.daneprairie.com>.
The unregistered version of Win2PDF is for evaluation or non-commercial use only.